



2" x 8" x 16'-0" Rafters @ 8' o.c.
 2" x 8" x 10'-0" Rafters @ 8' o.c. (Interior locations only)
 (See Details Above)

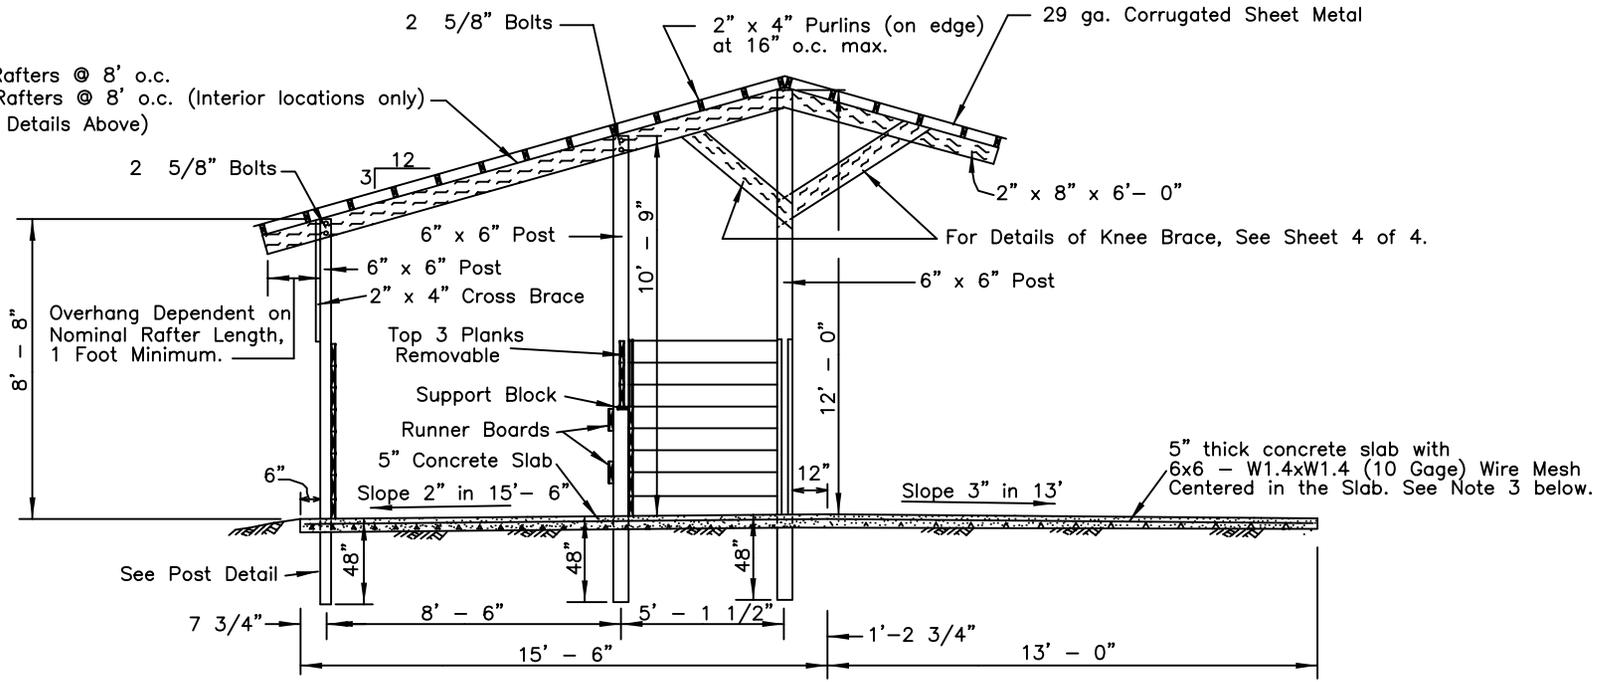

ELEVATION A - A

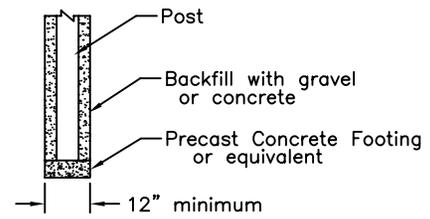

Post Detail
 Not to Scale

- NOTES:**
1. Provide a construction joint between the composter bin slab and front access slab.
 2. A 3" - 6" base course of ODOT # 57 or 67 gravel shall be placed under the concrete slab.
 3. Posts shall be separated from the concrete slab with 1/2 inch thick preformed expansion joint material.

STANDARD DRAWING NO.: OH-N-525-CAD
APPROVAL DATE: 07/94
REVISIONS:
REV. #1: 02/01

COMPOSTING FACILITY, DEAD BIRD PRODUCER _____		COUNTY _____	
U.S. DEPARTMENT OF AGRICULTURE NATURAL RESOURCES CONSERVATION SERVICE			
Designed: DDR	Date: 5-92	Approved by: _____	
Drawn: BES	4-93	Title: _____	
Revised: KW	8-94	Title: _____	Sheet 3
Checked: AB	8-94	No. _____	of 4